

SECTION A-A
SCALE 1 : 8


16' 4-WIRE CABLE WITH CONNECTOR
ALSO INCLUDES 16' CABLE WITH MATING CONNECTOR
FOR A TOTAL OF 32' TO CONTROLLER. CAN BE
EXTENDED UP TO 50' WITH 14 GA WIRE BY ELECTRICIAN

NOTES:

- 1" Gauge Chrome Countertop with routed groove for 3flex LED channel. Whiteout on back, renewable matte on top and edges.
- Minimum Width = 6"
- Maximum Width = 24"
- RGB 3flex channel assembled to counter at factory.

ELECTRICAL

- 24VDC, 6.6 Watts/ft. (52.8 Watts for 8' counter)
- 3-channel RGB controller and Light Drive Wall Controller included.
- 24V, 100W Power Supply included.
- Universal voltage input 90 - 305 VAC.
- See 3flex Solution Document for wiring.

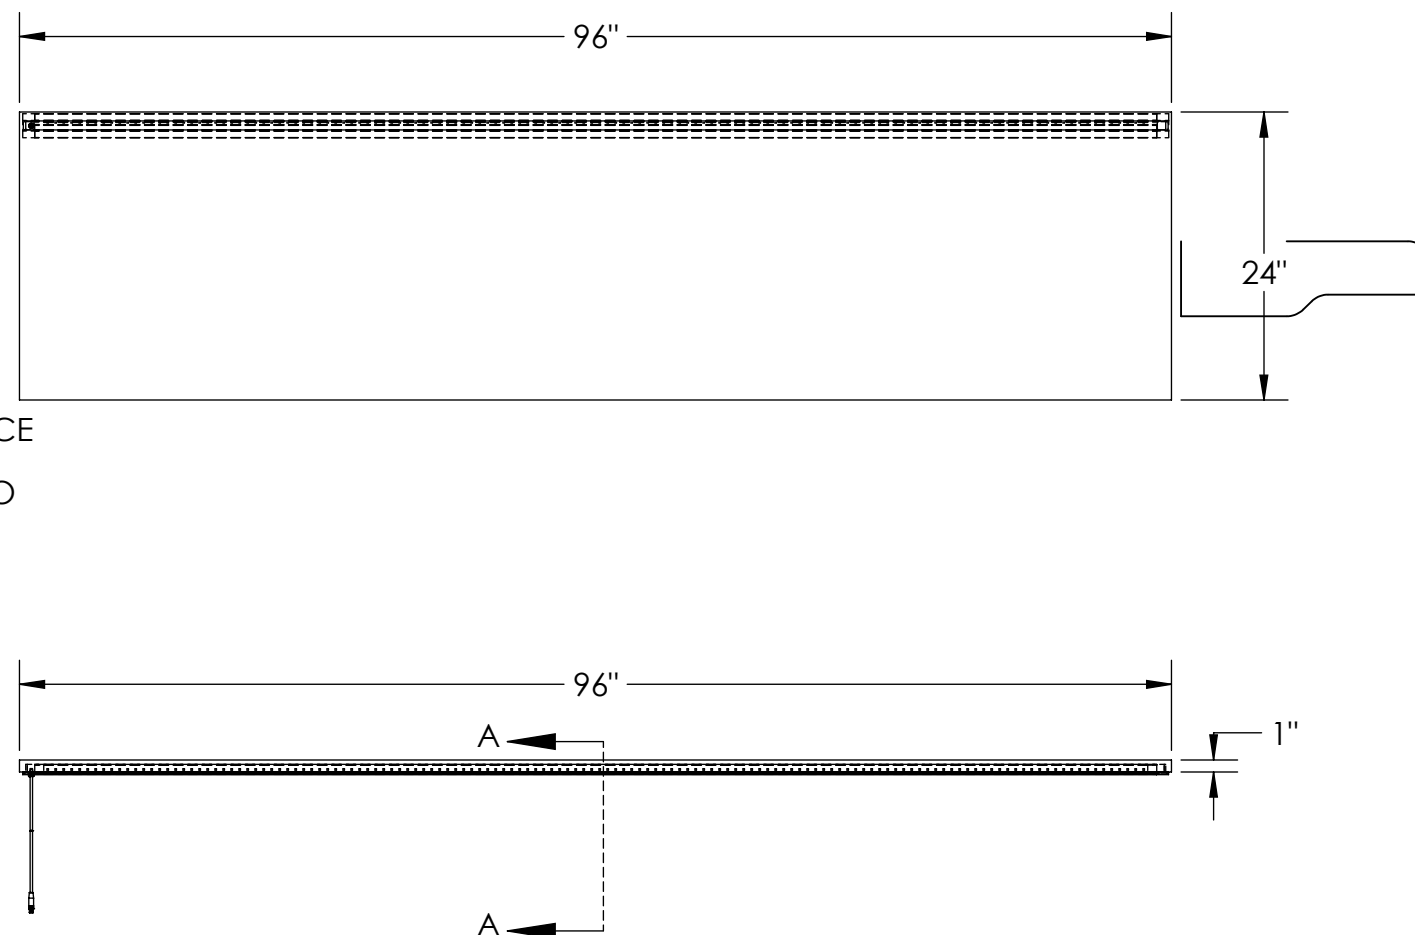

KEYED NOTES

REFER TO READY TO GO
DOCUMENTS FOR PART
QUANTITIES, PRICING, AND
KIT INFORMATION

REFER TO 3form ANCHORING
SOLUTION DOCUMENT FOR
ANCHORING INFORMATION
AND LIMITATIONS; WWW.3-FORM.COM/ANCHORING

ALL DIMENSION IN THIS
DOCUMENT BASED ON MAX
PANEL SIZE RELATIVE TO
SOLUTION

FOR TECHNICAL INFORMATION
REFER TO
WWW.3-FORM.COM/HARDWARE

FOR GAUGE COMPATABILITY
INFORMATION REFER TO
WWW.3-FORM.COM/GAUGE

DIMENSIONS WITHIN THIS
SURROUND CAN BE MODIFIED
WITHIN PANEL OR
HARDWARE LIMITATIONS, SEE
SOLUTION DOCUMENTS

CONFIDENTIAL: This drawing may contain proprietary information including design concepts, drawings and details that are protected by copyright and are to be treated as confidential. You must not disclose copy, circulate or use the information contained in this drawing without the consent of 3form or for any non-3form supplied project. This drawing is intended only for the use of the addressee(s). If you are not the intended recipient, or the person responsible to deliver it to the intended recipient, you may not use, distribute or copy this drawing.

600.17 - READY TO GO SOLUTION

NOT FOR CONSTRUCTION, DESIGN AID ONLY
11X17 SHEET, DO NOT SCALE DRAWING
RTG - 600.17 - REV-001

TRANSACTIONS
LAST MODIFIED DATE: 5/23/2017

3form